



PROPOSED ROAD wide 25'

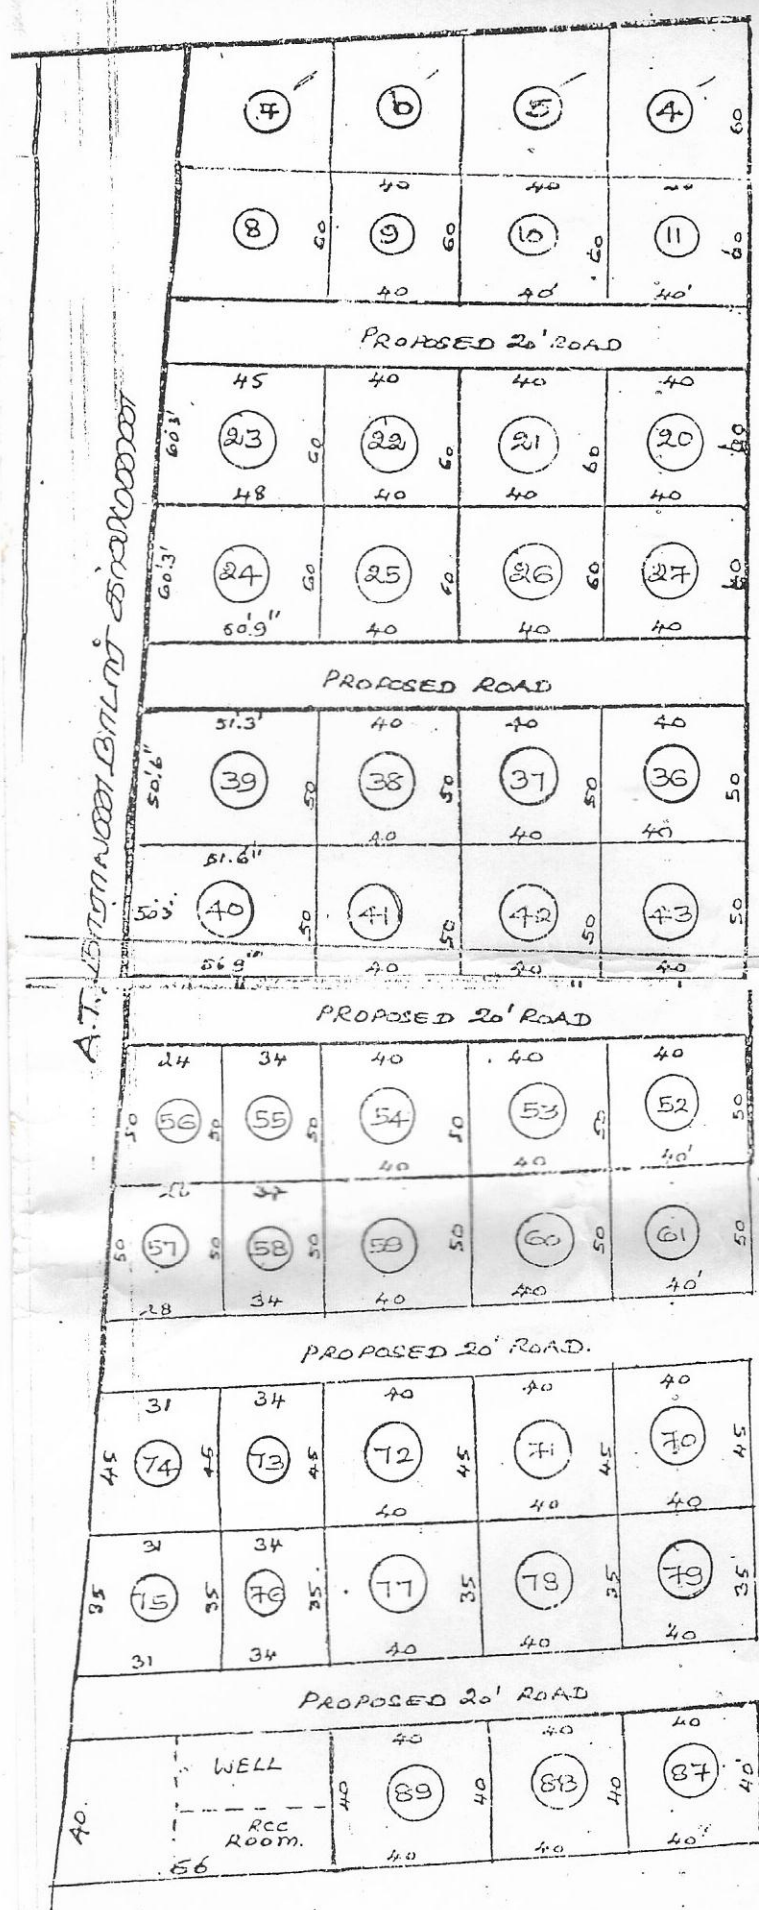

PROPOSED ROAD 30' 0" WIDE

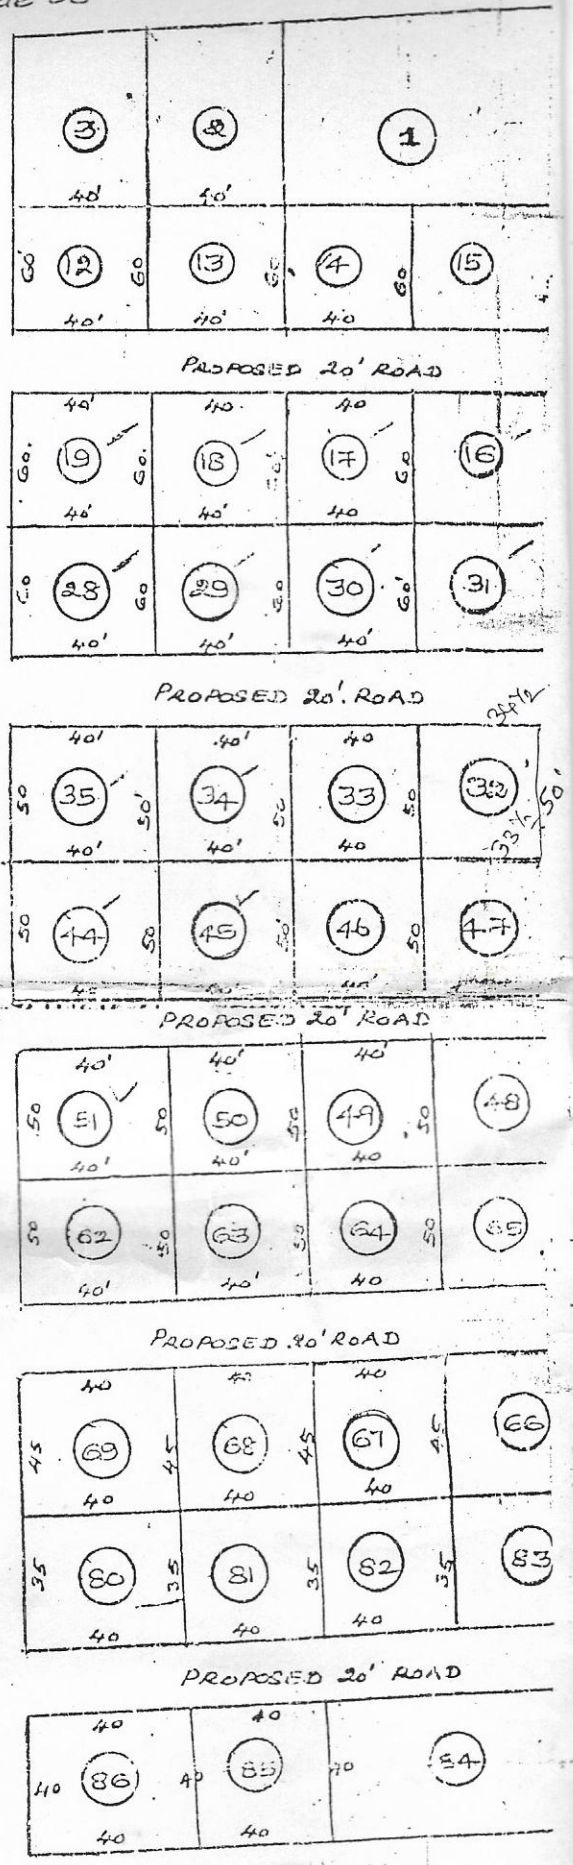

0
7
100
100
100